



**NOTES:**

BUILDING SIZE:  
12,660 SQ.FT. FLOOR PLAN

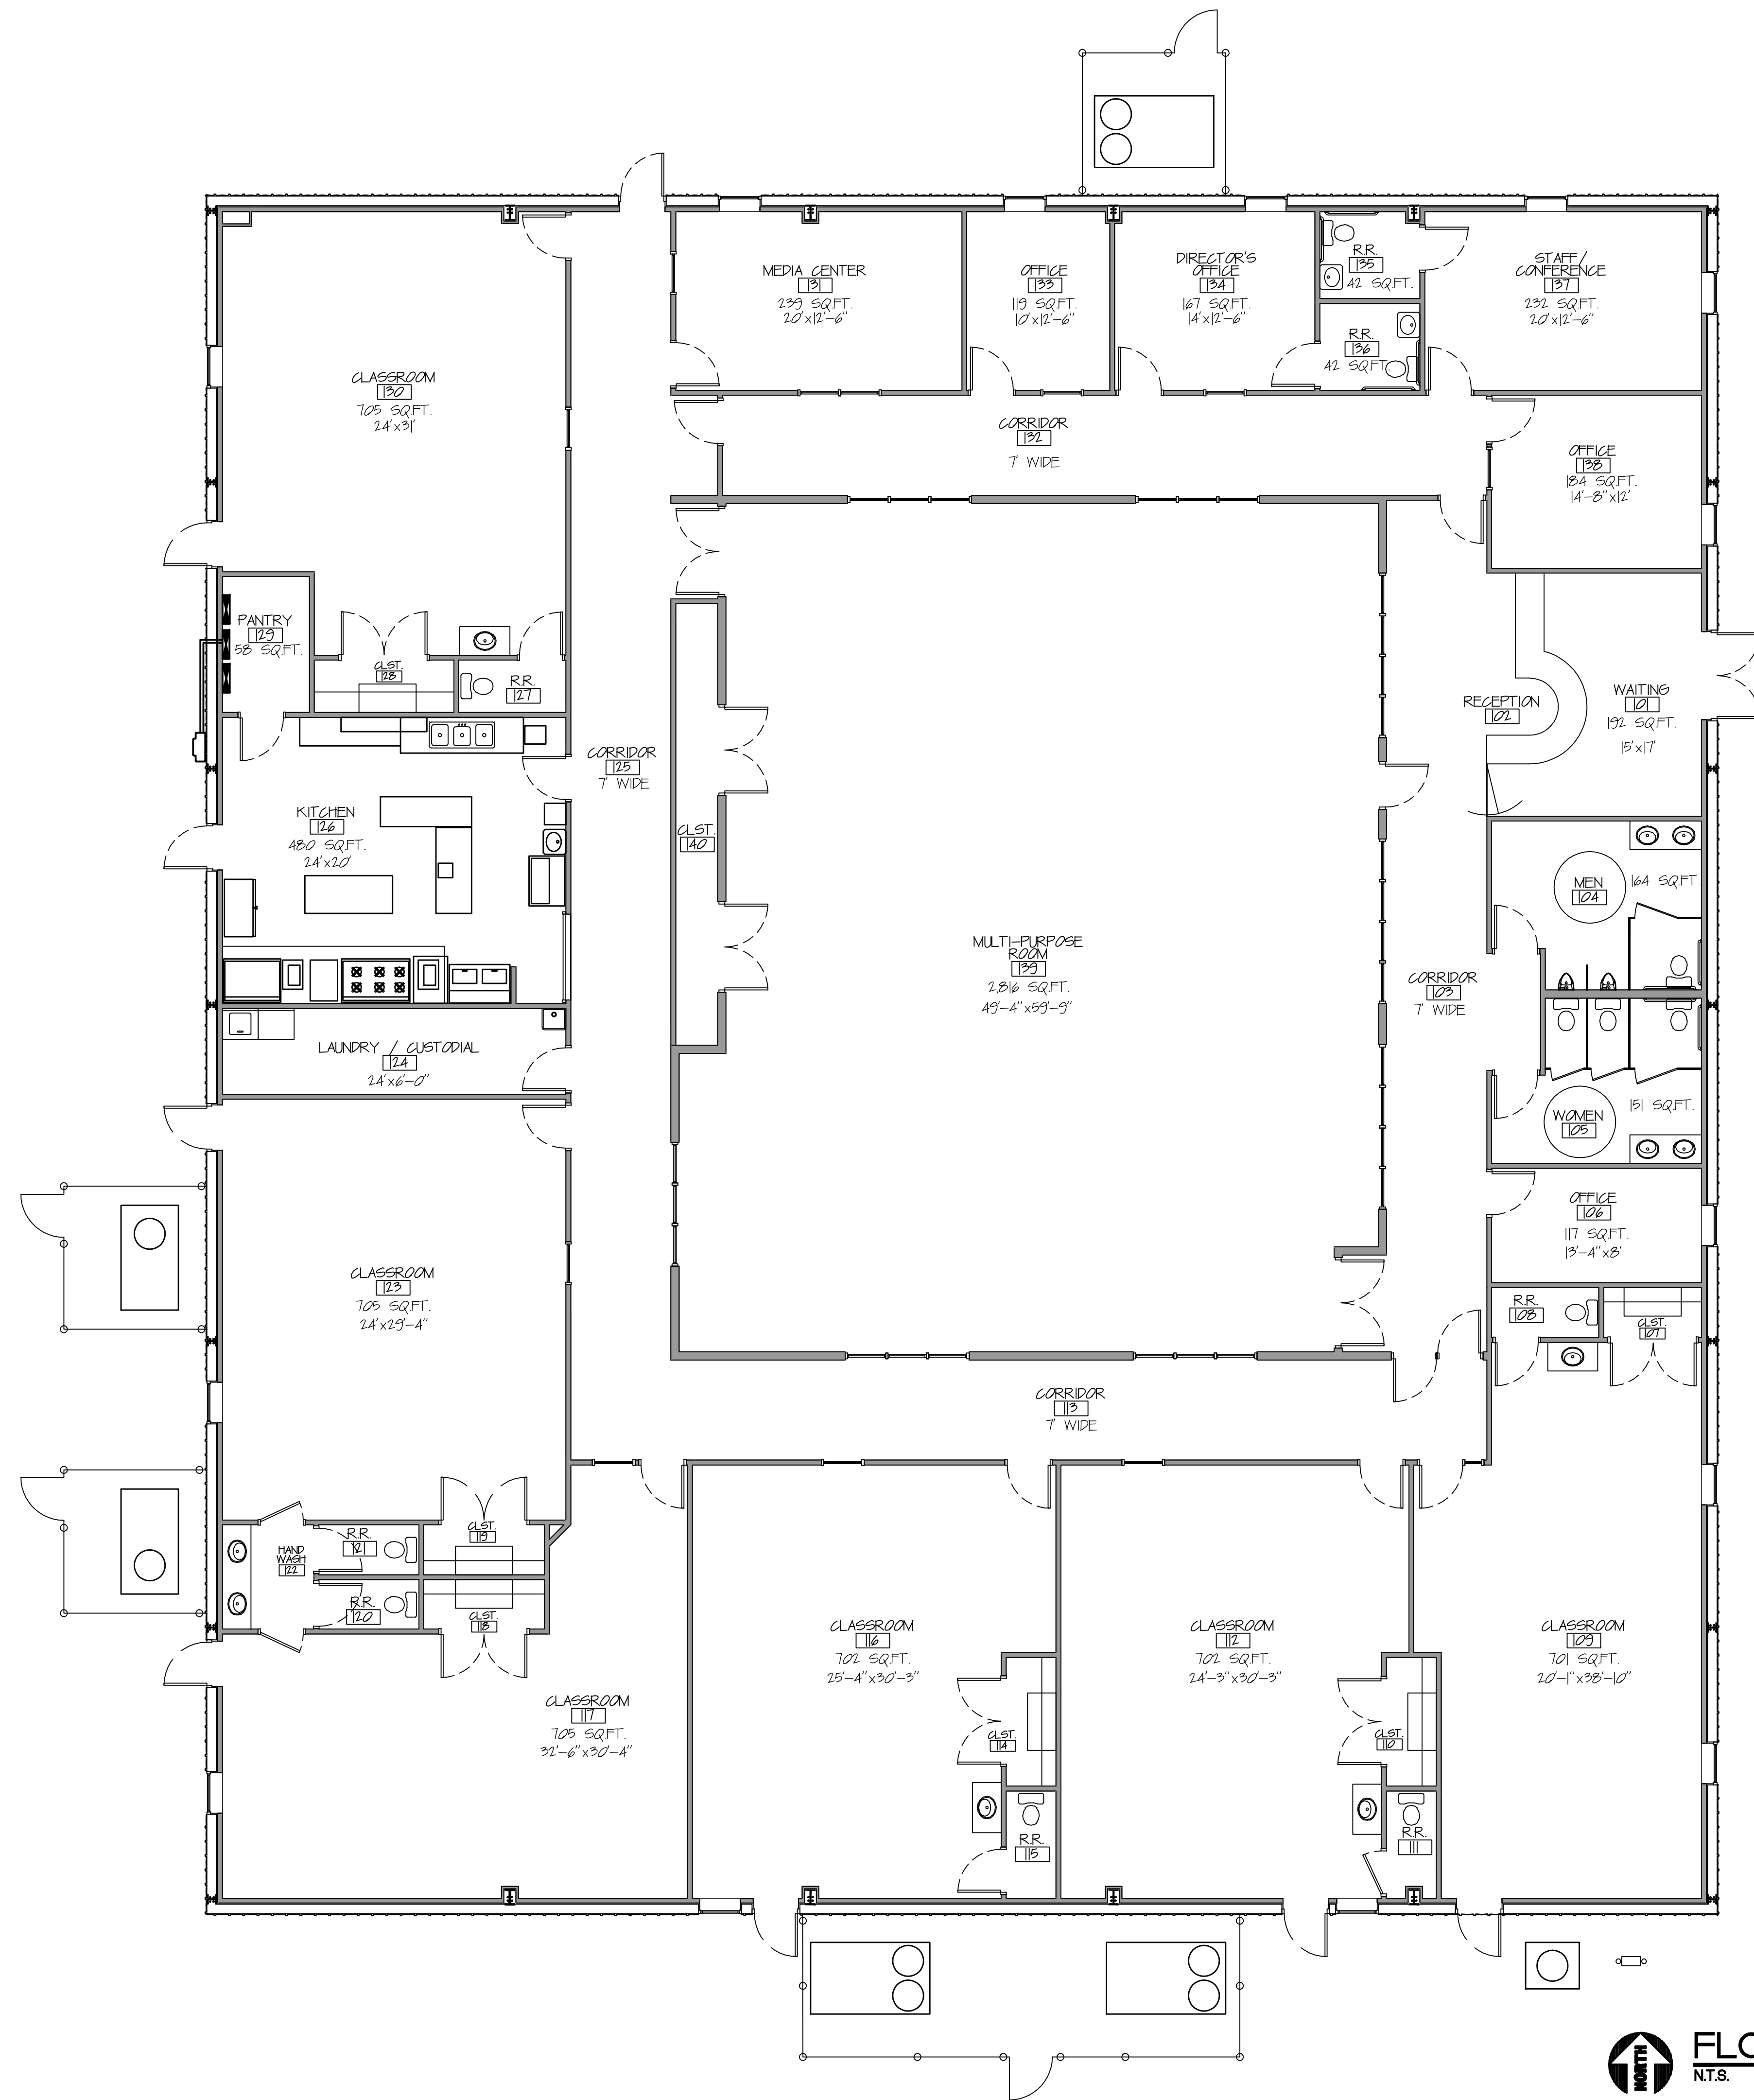

**FLOOR PLAN**  
N.T.S.

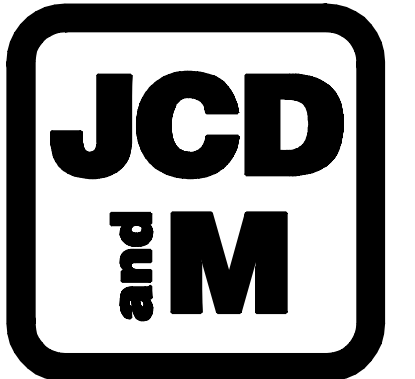

**DESIGN / BUILD SERVICES BY:**  
**JOPLIN CONSTRUCTION DESIGN & MANAGEMENT, INC.**  
610 WALL AVENUE / P.O. BOX 1604  
JOPLIN, MISSOURI 64801  
PHONE: (417) 781-4288  
FAX: (417) 781-4480  
WWW.JCDM.COM

**YMCA**  
**NEW CHILDCARE CENTER**  
**WEBB CITY, MISSOURI**

**PRELIMINARY DRAWINGS**  
**NOT FOR CONSTRUCTION**

**SCALE: (AS-NOTED)**

**DATE:** JANUARY 2009  
**REVISIONS:**  
**REVISIONS:**  
**REVISIONS:**

**DRAWN BY:** DC SCHULTZ

**PROJECT #** PREM.

**SHEET #** A101